


FASCIA METAL TO GUTTER

DETAIL 6E

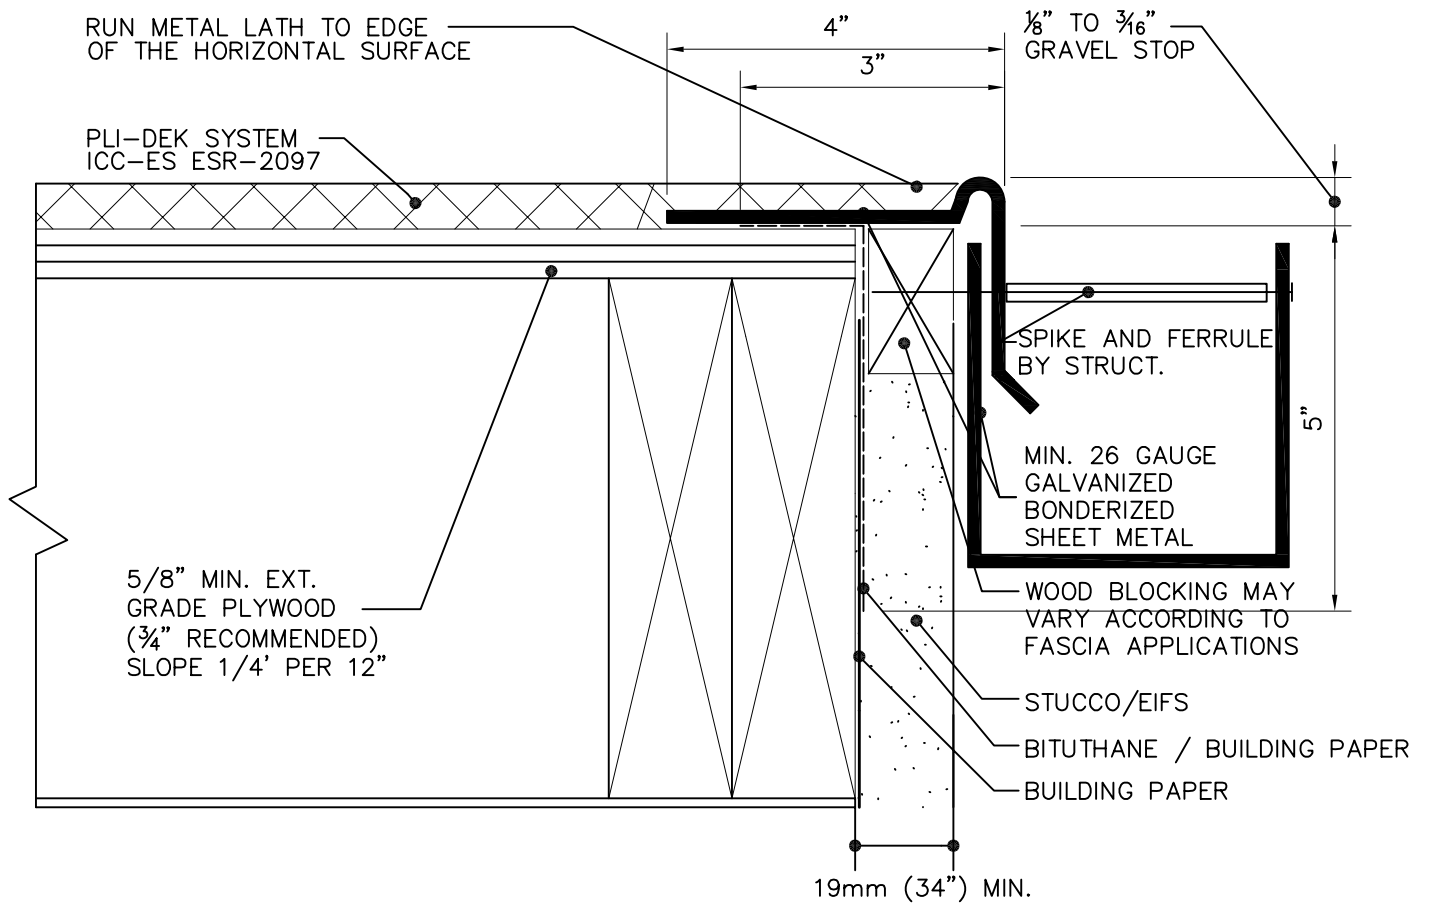

*ALL GUTTER TO BE INSTALLED AS TO SLOPE TO DRAIN